


PLAN VIEW

SCALE: NONE


COLORIZED & STAMPED CROSSWALK

SCALE: NONE

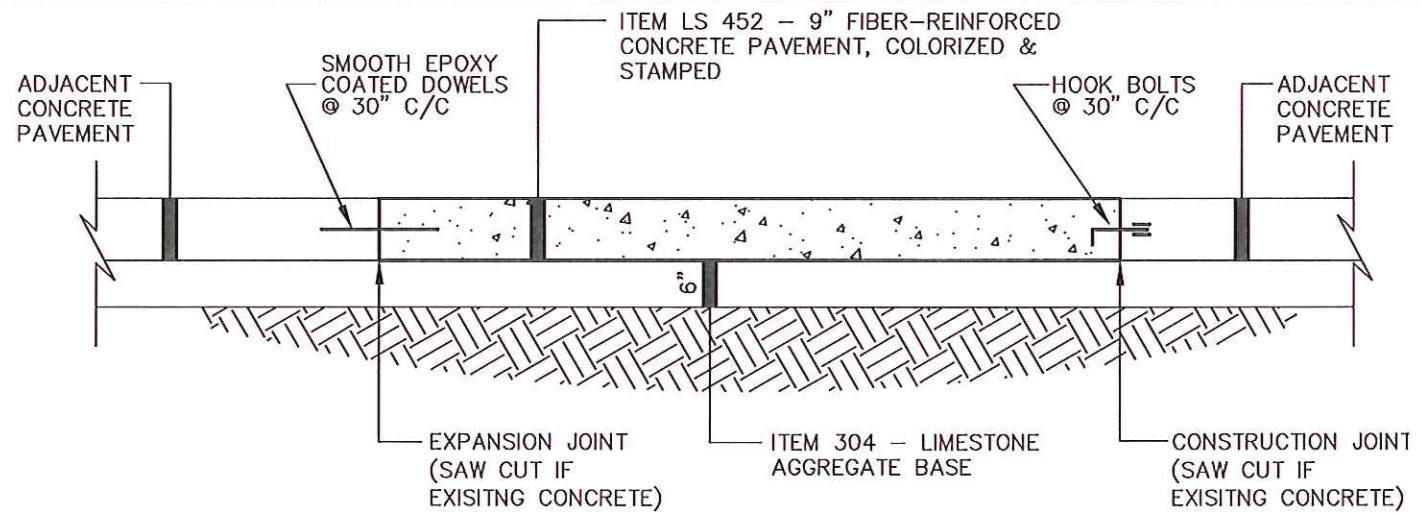

A SECTION (ADJACENT CONCRETE PAVEMENT)

SCALE: NONE

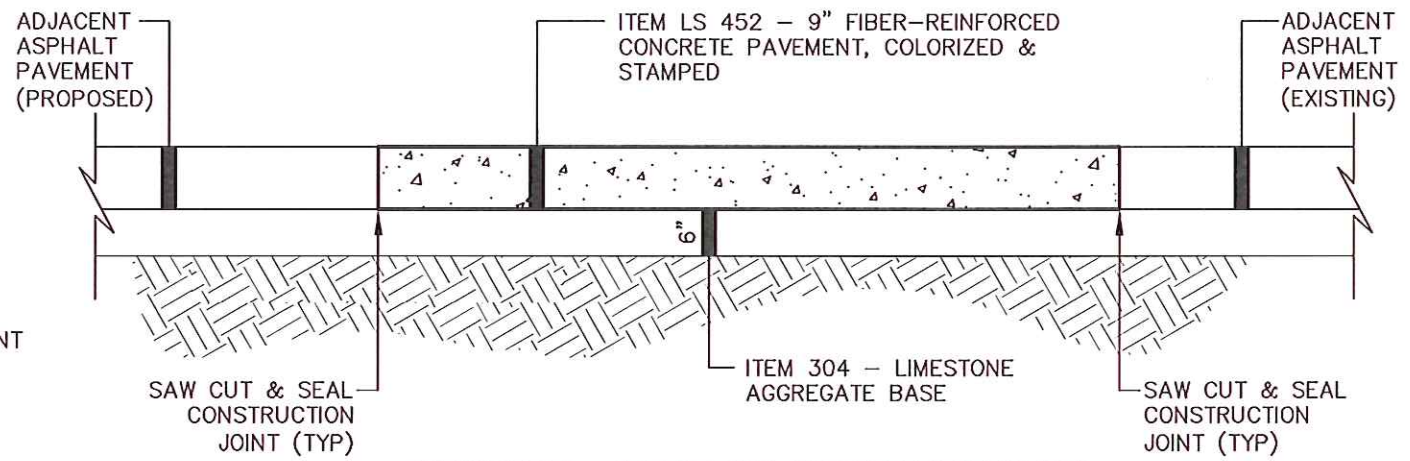



A SECTION (ADJACENT ASPHALT PAVEMENT)

SCALE: NONE

NOTES:

1. ALL MATERIALS SHALL BE AS SPECIFIED FOR ITEM LS 452 - FIBER-REINFORCED CONCRETE PAVEMENT; EXCEPT AS MODIFIED FOR COLORIZING AND STAMPING.
2. ALL CONCRETE PAVEMENT JOINTS SHALL BE CONSTRUCTED PER BP2.1 AND BP2.2, UNLESS OTHERWISE MODIFIED BY THIS DRAWING.
3. CROSSWALKS CONSTRUCTED BETWEEN CONCRETE PAVEMENTS AND ASPHALT PAVEMENTS SHALL CONNECT TO THE CONCRETE PAVEMENT BY UTILIZING A CONSTRUCTION JOINT WITH HOOK BOLTS, AS SHOWN IN THE DETAILS ABOVE.
4. MANUFACTURER'S MIXING AND INSTALLATION INSTRUCTIONS FOR COLORIZED CONCRETE SHALL BE FOLLOWED.
5. CONCRETE COLOR TO BE SOLOMON 417 "APPLE RED".
6. CONCRETE TO BE SEALED AS RECOMMENDED BY MANUFACTURE.
7. PAYMENT FOR "ITEM LS 452 - 9" FIBER-REINFORCED CONCRETE PAVEMENT, COLORIZED & STAMPED" SHALL INCLUDE ALL SAW CUTS, EXCAVATION, LABOR AND MATERIALS TO ENSURE A COMPLETE INSTALLATION.
8. 9" CONCRETE CROSSWALKS WILL BE INSTALLED AFTER PAVING OPERATIONS ARE COMPLETE. CARE SHOULD BE TAKEN SO AS TO NOT STAIN ADJACENT ASPHALT PAVEMENT WITH RED CONCRETE. TRAFFIC WILL BE MAINTAINED AT ALL TIMES.

CITY OF LAKEWOOD, OHIO		DATE	04-13-2015
		CITY ENGINEER	MARK PAPKE, PE, CPESC
STANDARD DRAWING:	REVISIONS:	SCALE:	N.T.S.
COLORIZED AND STAMPED CONCRETE CROSSWALK	01-31-2014	N.T.S.	N.T.S.
NUMBER:	P-5	1	1