


# Typical Storm Connection

City of Lakewood

Department of Housing and Building

Scale: None

Date: December 2011

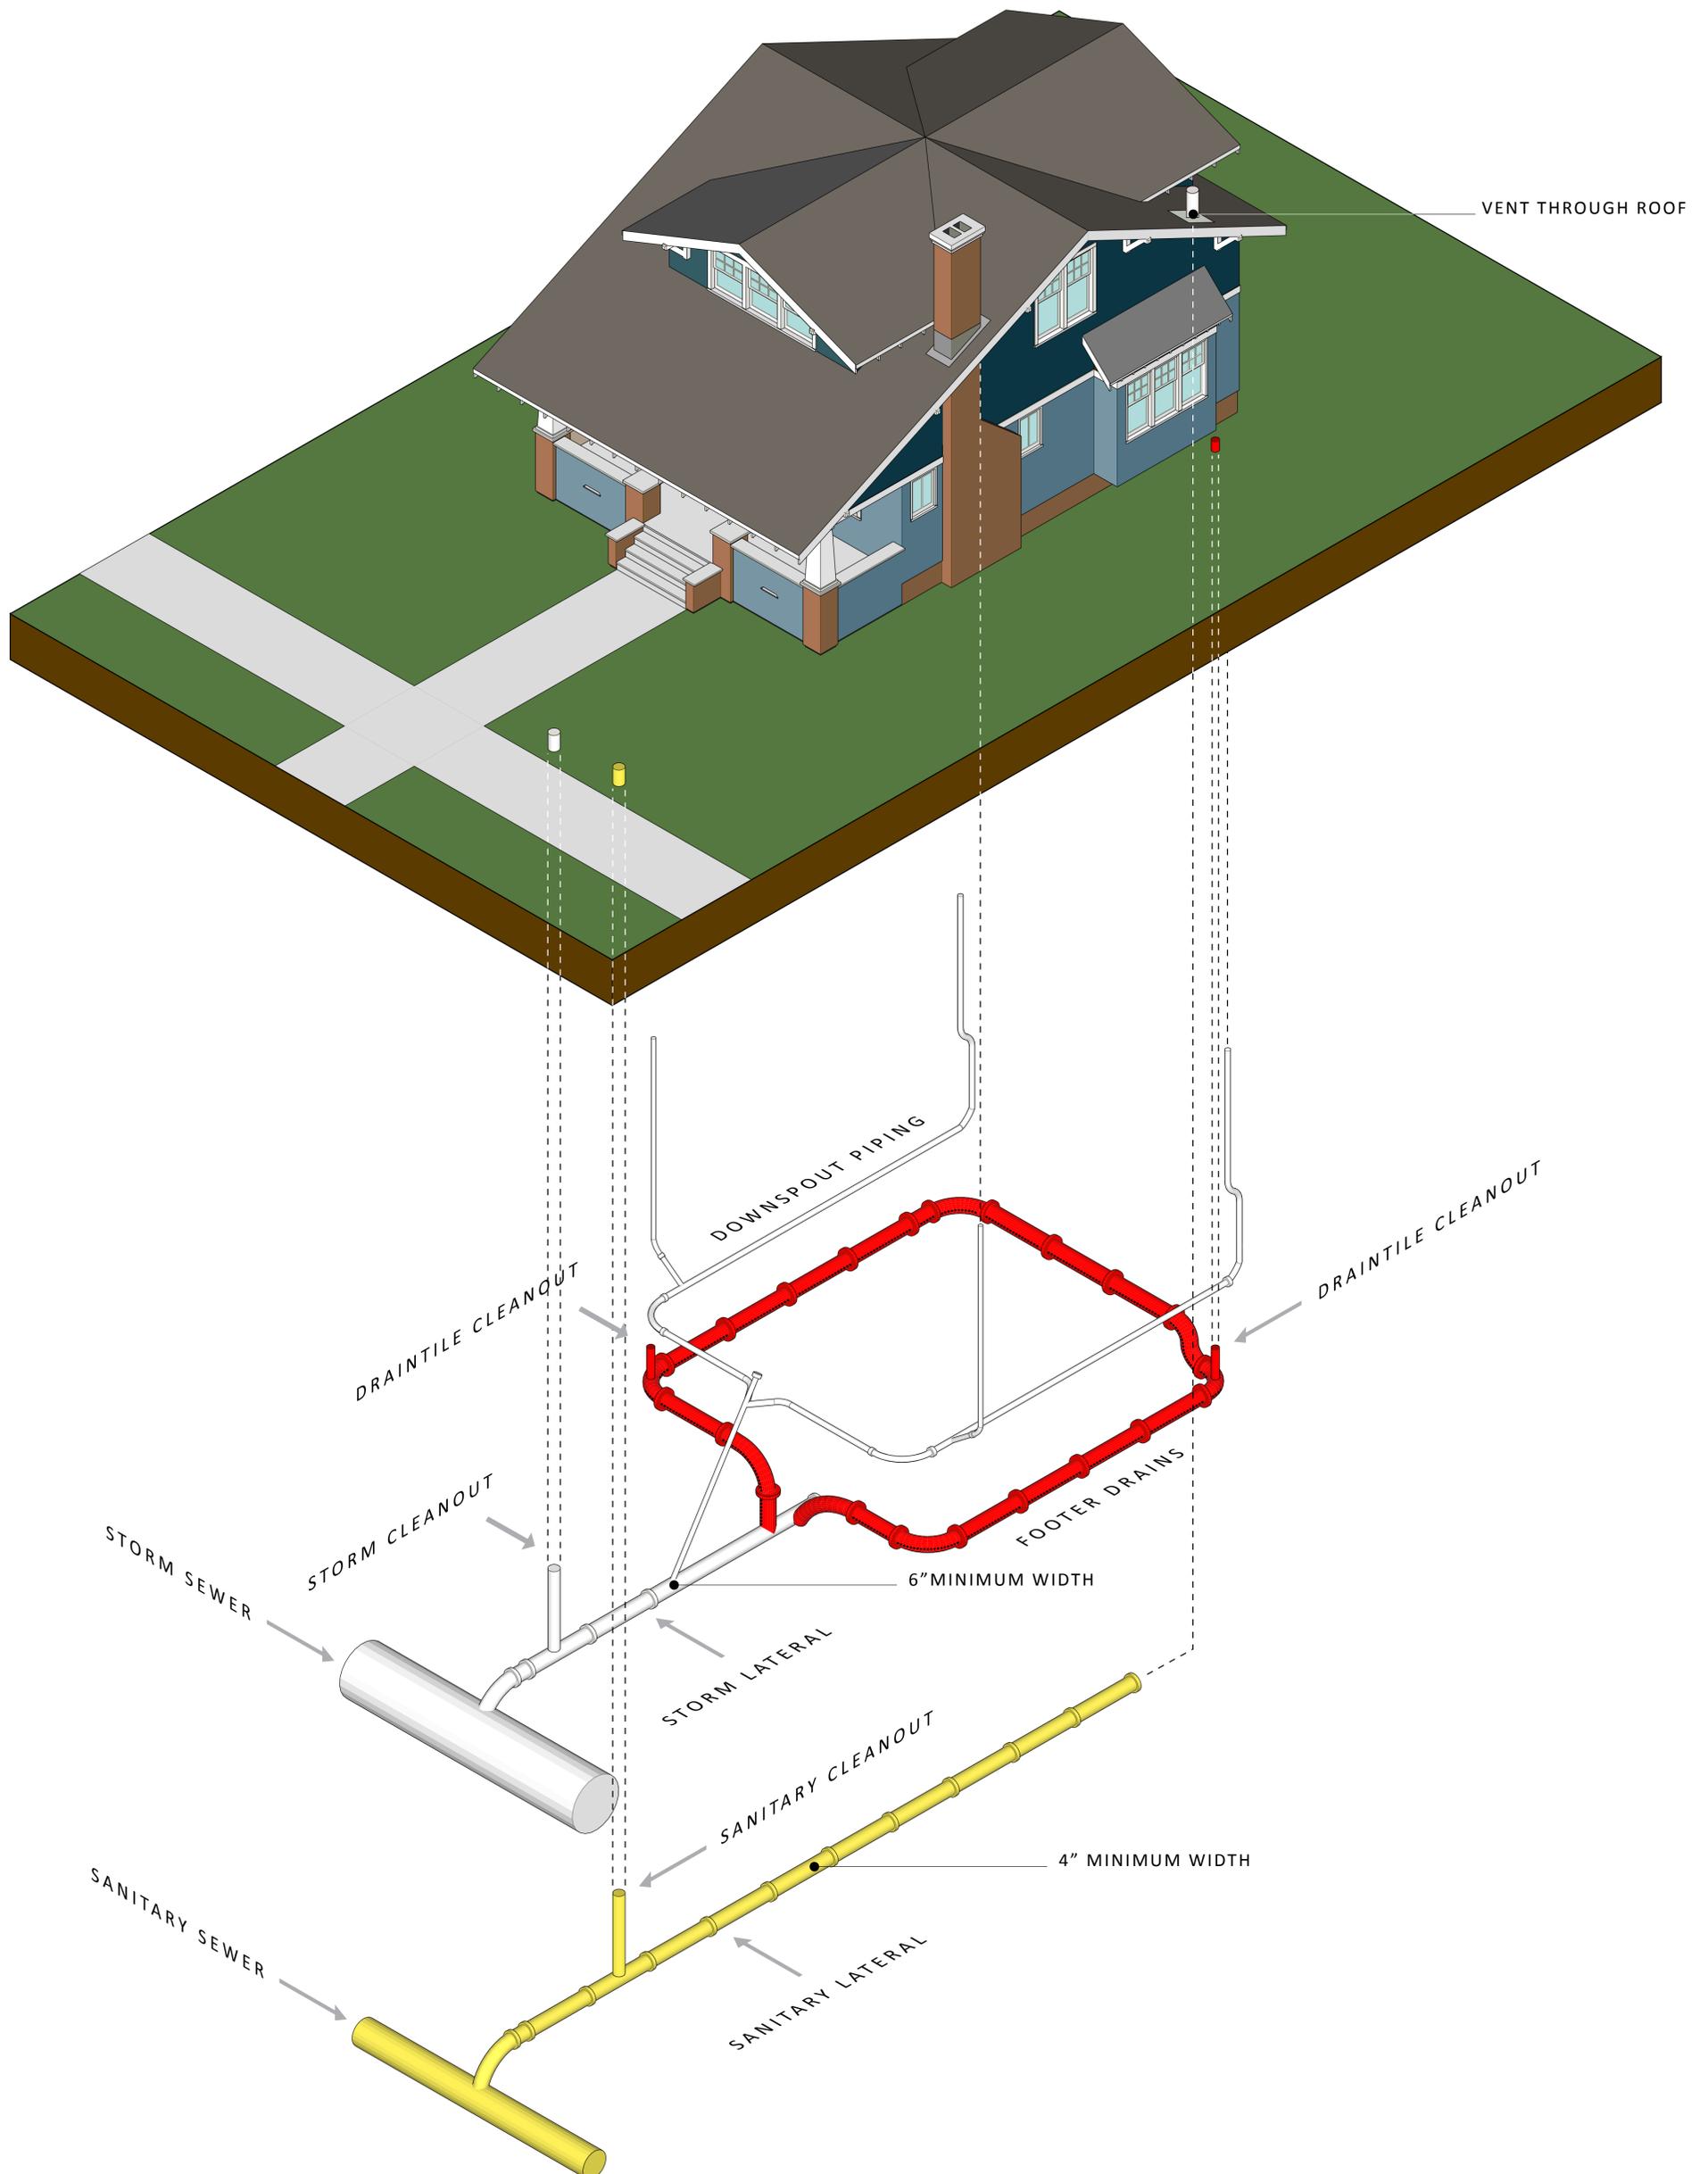

This drawing is to display concept only and is not to be used for constructions purposes.